
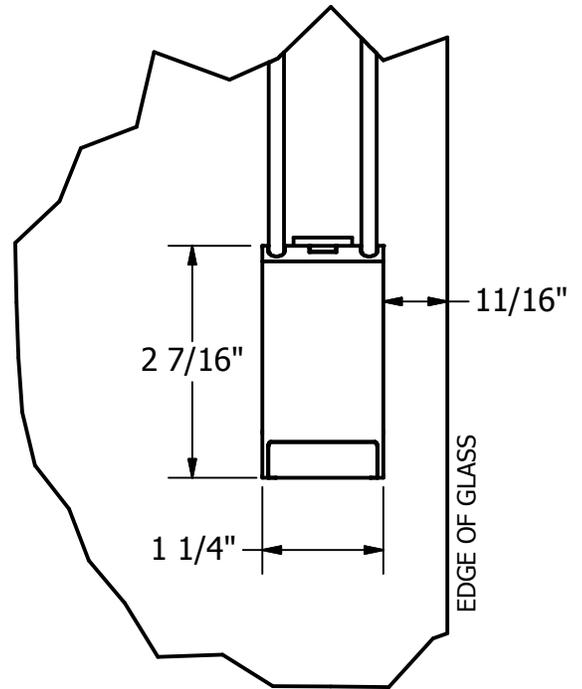
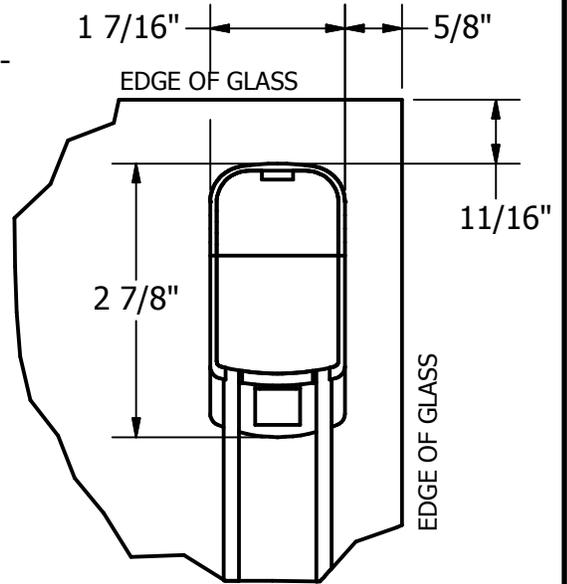


OPERATOR LOCATED IN UPPER LEFT OR UPPER RIGHT CORNER -
 OPERATOR CANNOT BE MOVED FROM THIS LOCATION

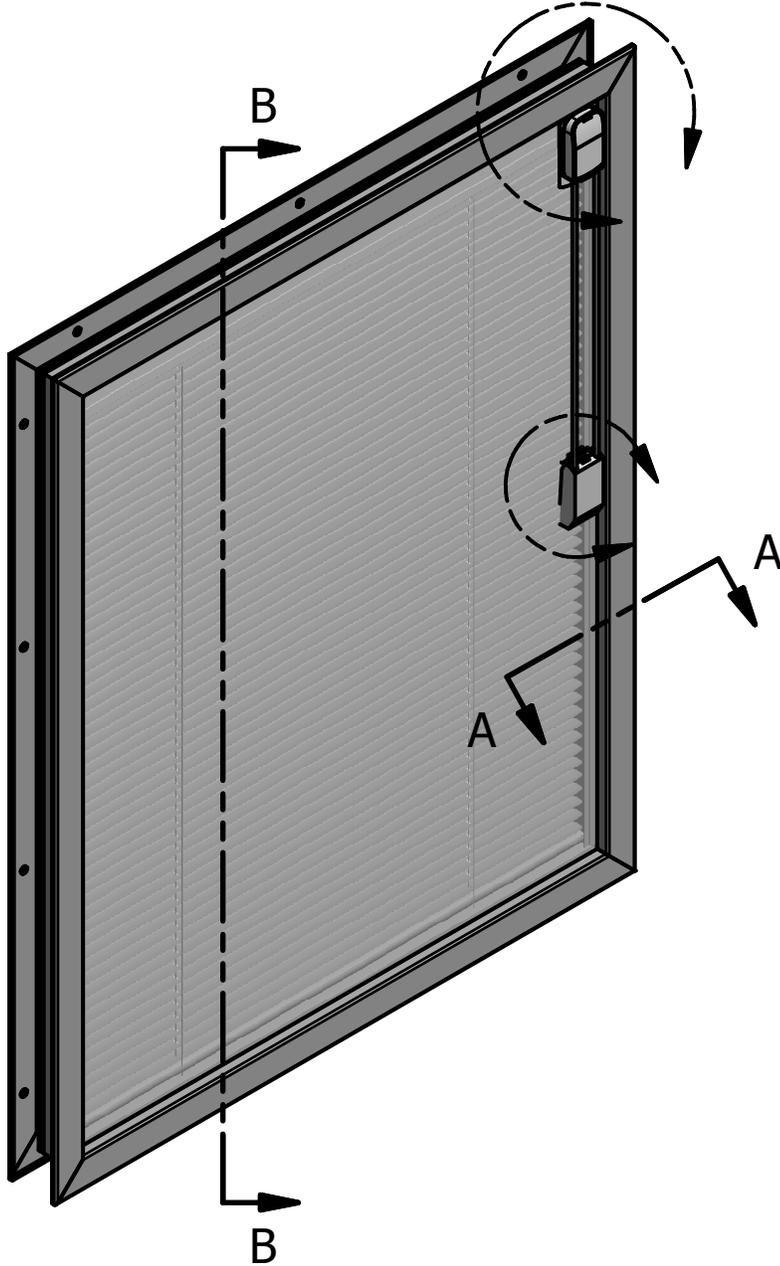

**AVAILABLE IN TILT ONLY (SL20A)
 OR LIFT/TILT (SL20C)**


Kyler Industries

192 E 48th St
 Holland, MI 49423
www.Kyler-Industries.com

T: 616.392.1042
 F: 616.392.3778

DESCRIPTION:
 SL20 Integral Blind; Wood/Steel Door; Cord Loop Operator;
 Tilt Only (SL20A) or Lift/Tilt (SL20C)

REV
 2/16

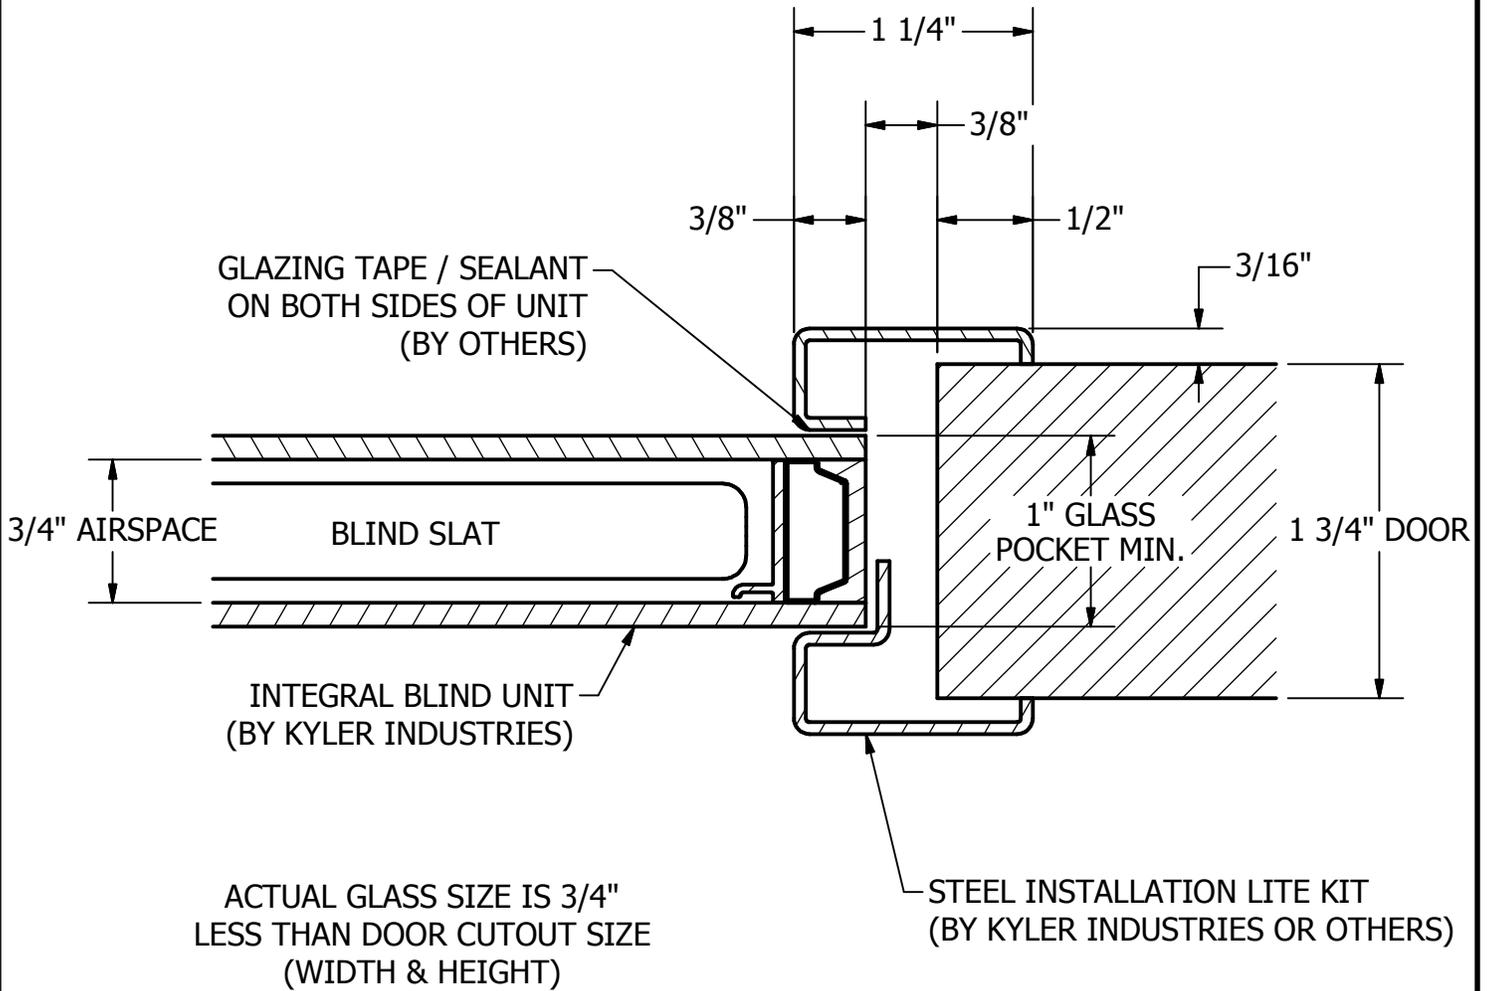

SECTION A-A

JAMB DETAIL

SCALE 1

Kyler Industries


192 E 48th St
Holland, MI 49423
www.Kyler-Industries.com

T: 616.392.1042
F: 616.392.3778

DESCRIPTION:

SL20 Integral Blind; Wood/Steel Door; Cord Loop Operator;
Tilt Only (SL20A) or Lift/Tilt (SL20C)

REV
2/16

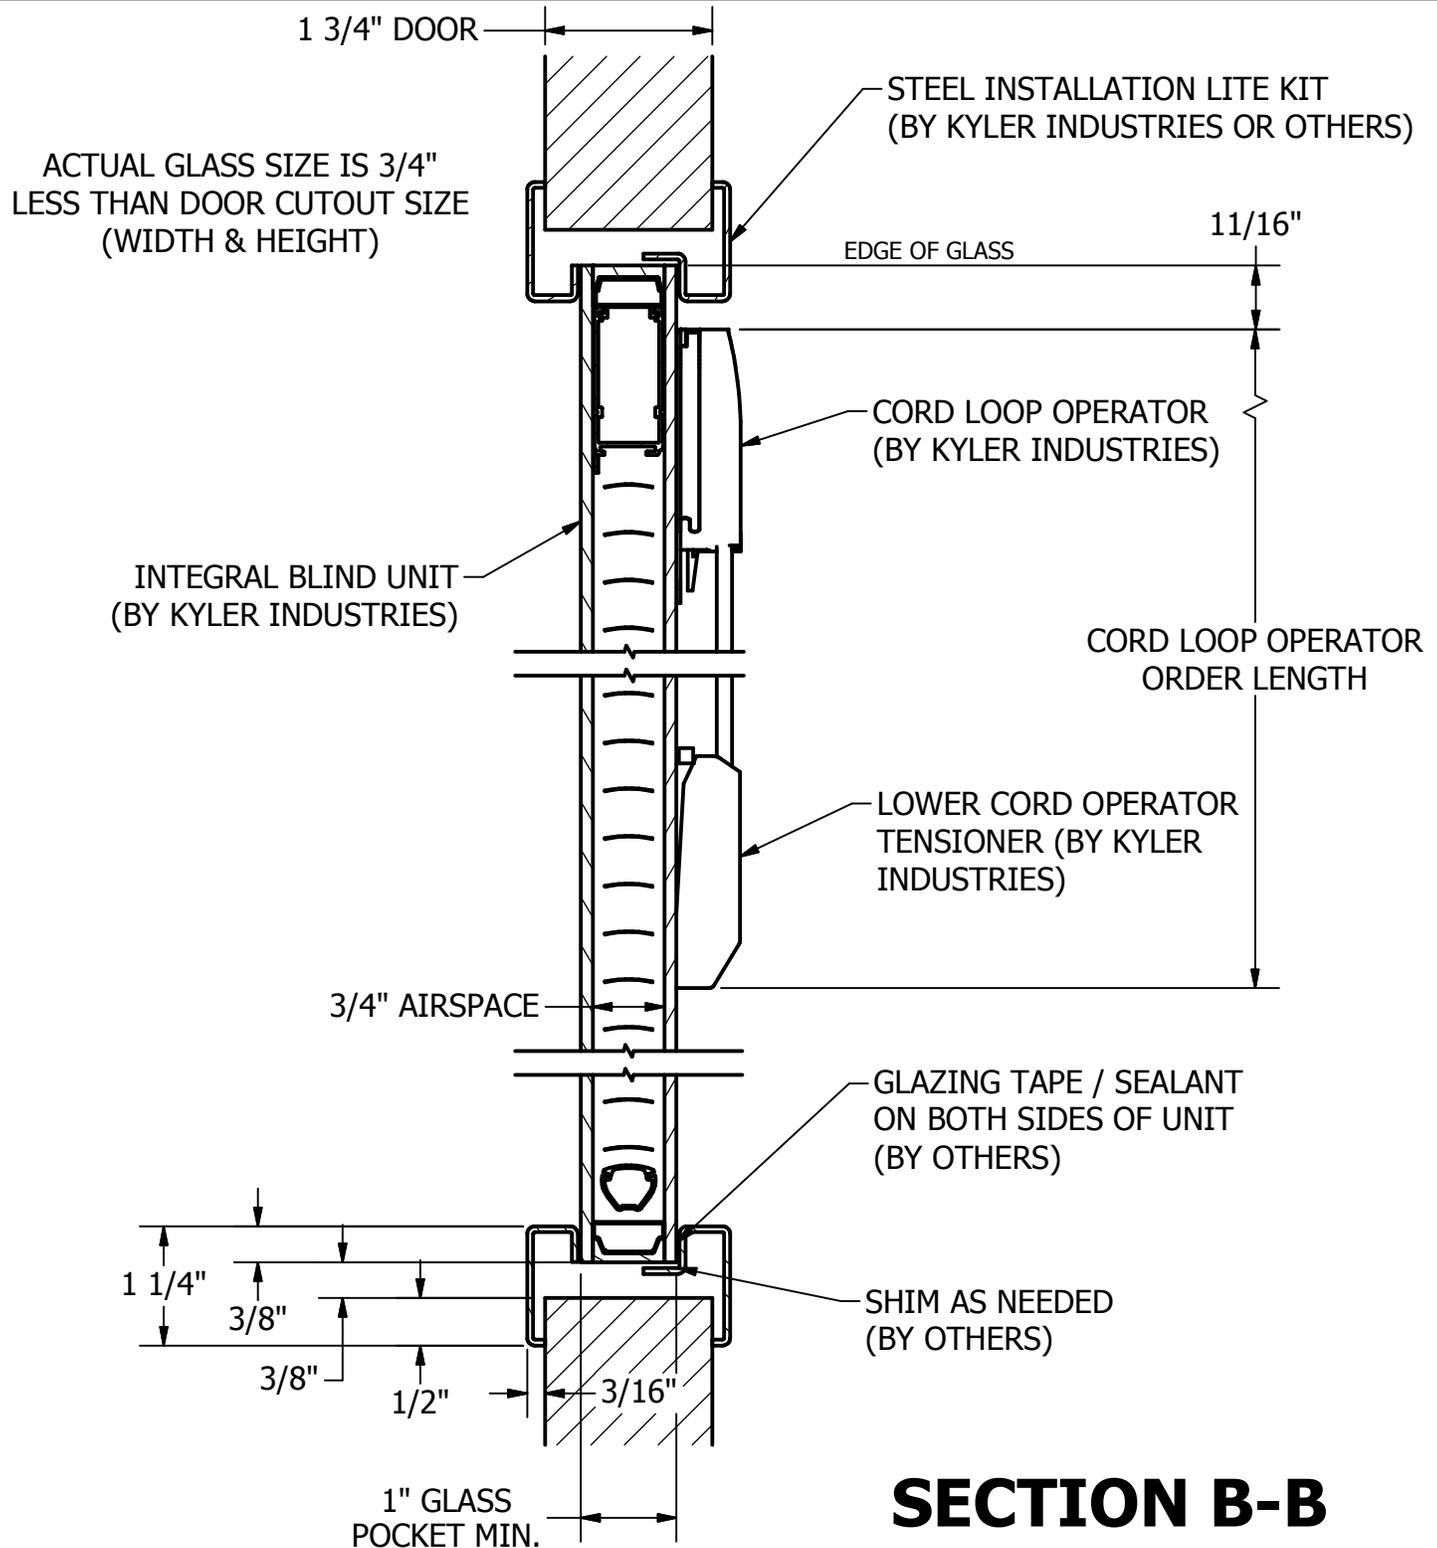

SECTION B-B
 HEAD / SILL DETAIL
 SCALE 1/2

Kyler Industries

192 E 48th St
 Holland, MI 49423
 www.Kyler-Industries.com

T: 616.392.1042
 F: 616.392.3778

DESCRIPTION:
 SL20 Integral Blind; Wood/Steel Door; Cord Loop Operator;
 Tilt Only (SL20A) or Lift/Tilt (SL20C)

REV
 2/16