

Kyler Industries


192 E 48th St
Holland, MI 49423
www.Kyler-Industries.com

T: 616.392.1042
F: 616.392.3778

DESCRIPTION:

SL20A Integral Blind; Wood Opening; Knob Operator; Tilt Only

REV
2/16

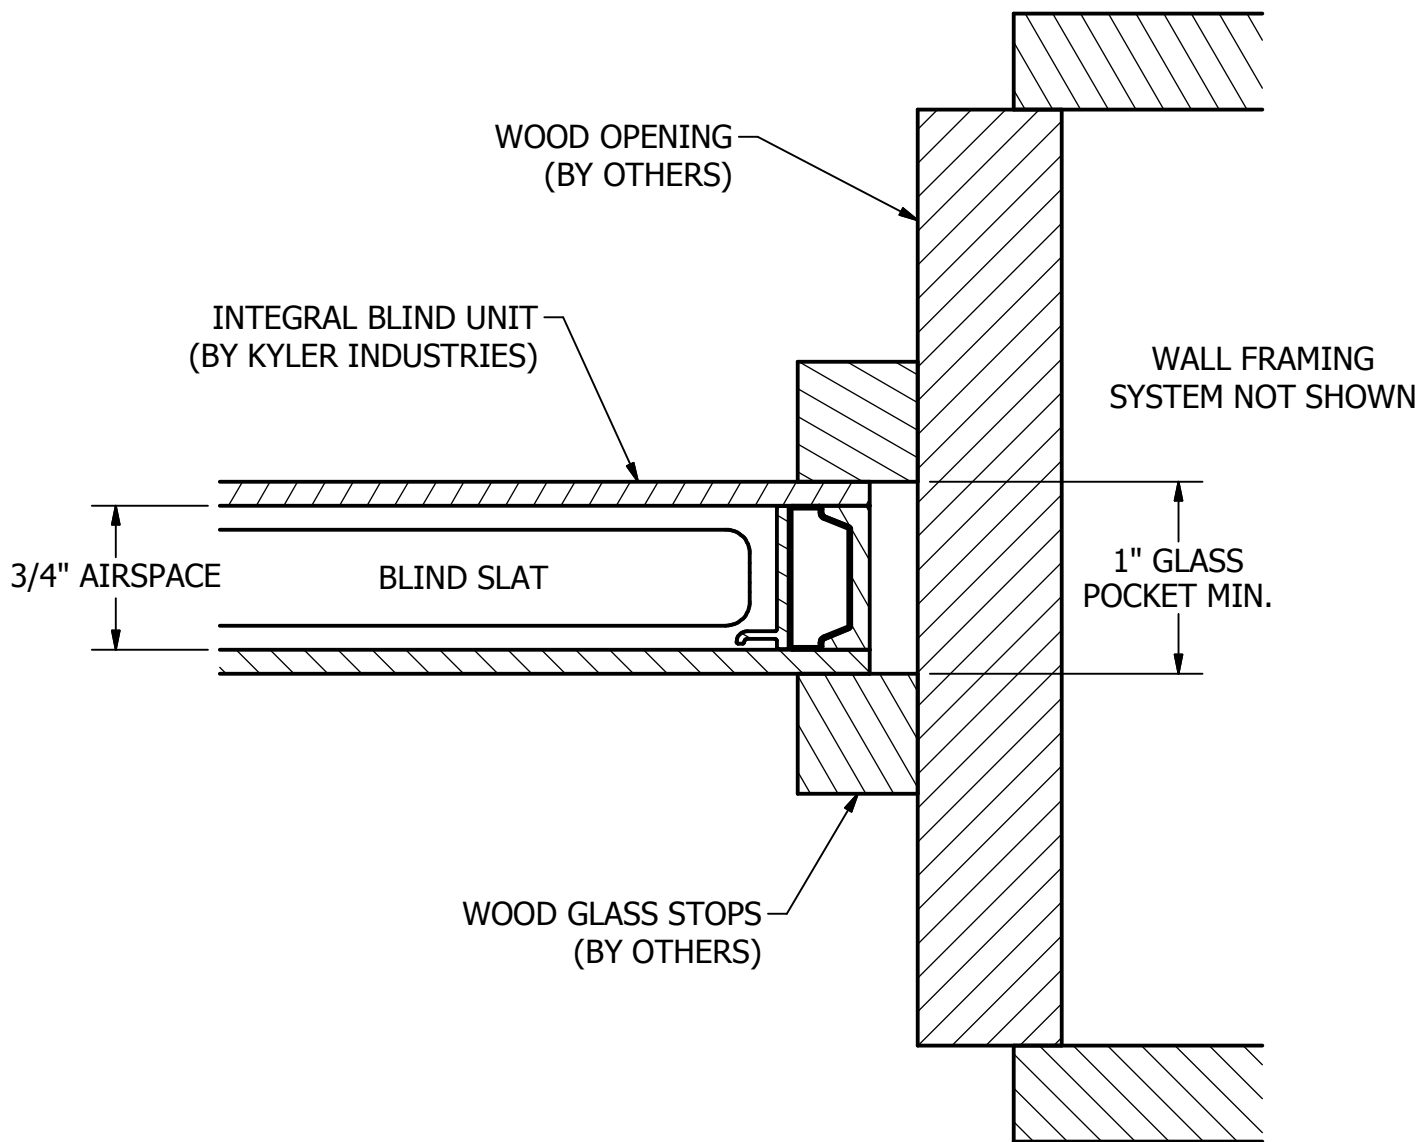

SECTION A-A

JAMB DETAIL

SCALE 1

Kyler Industries


192 E 48th St
Holland, MI 49423
www.Kyler-Industries.com

T: 616.392.1042
F: 616.392.3778

DESCRIPTION:

SL20A Integral Blind; Wood Opening; Knob Operator; Tilt Only

REV
2/16

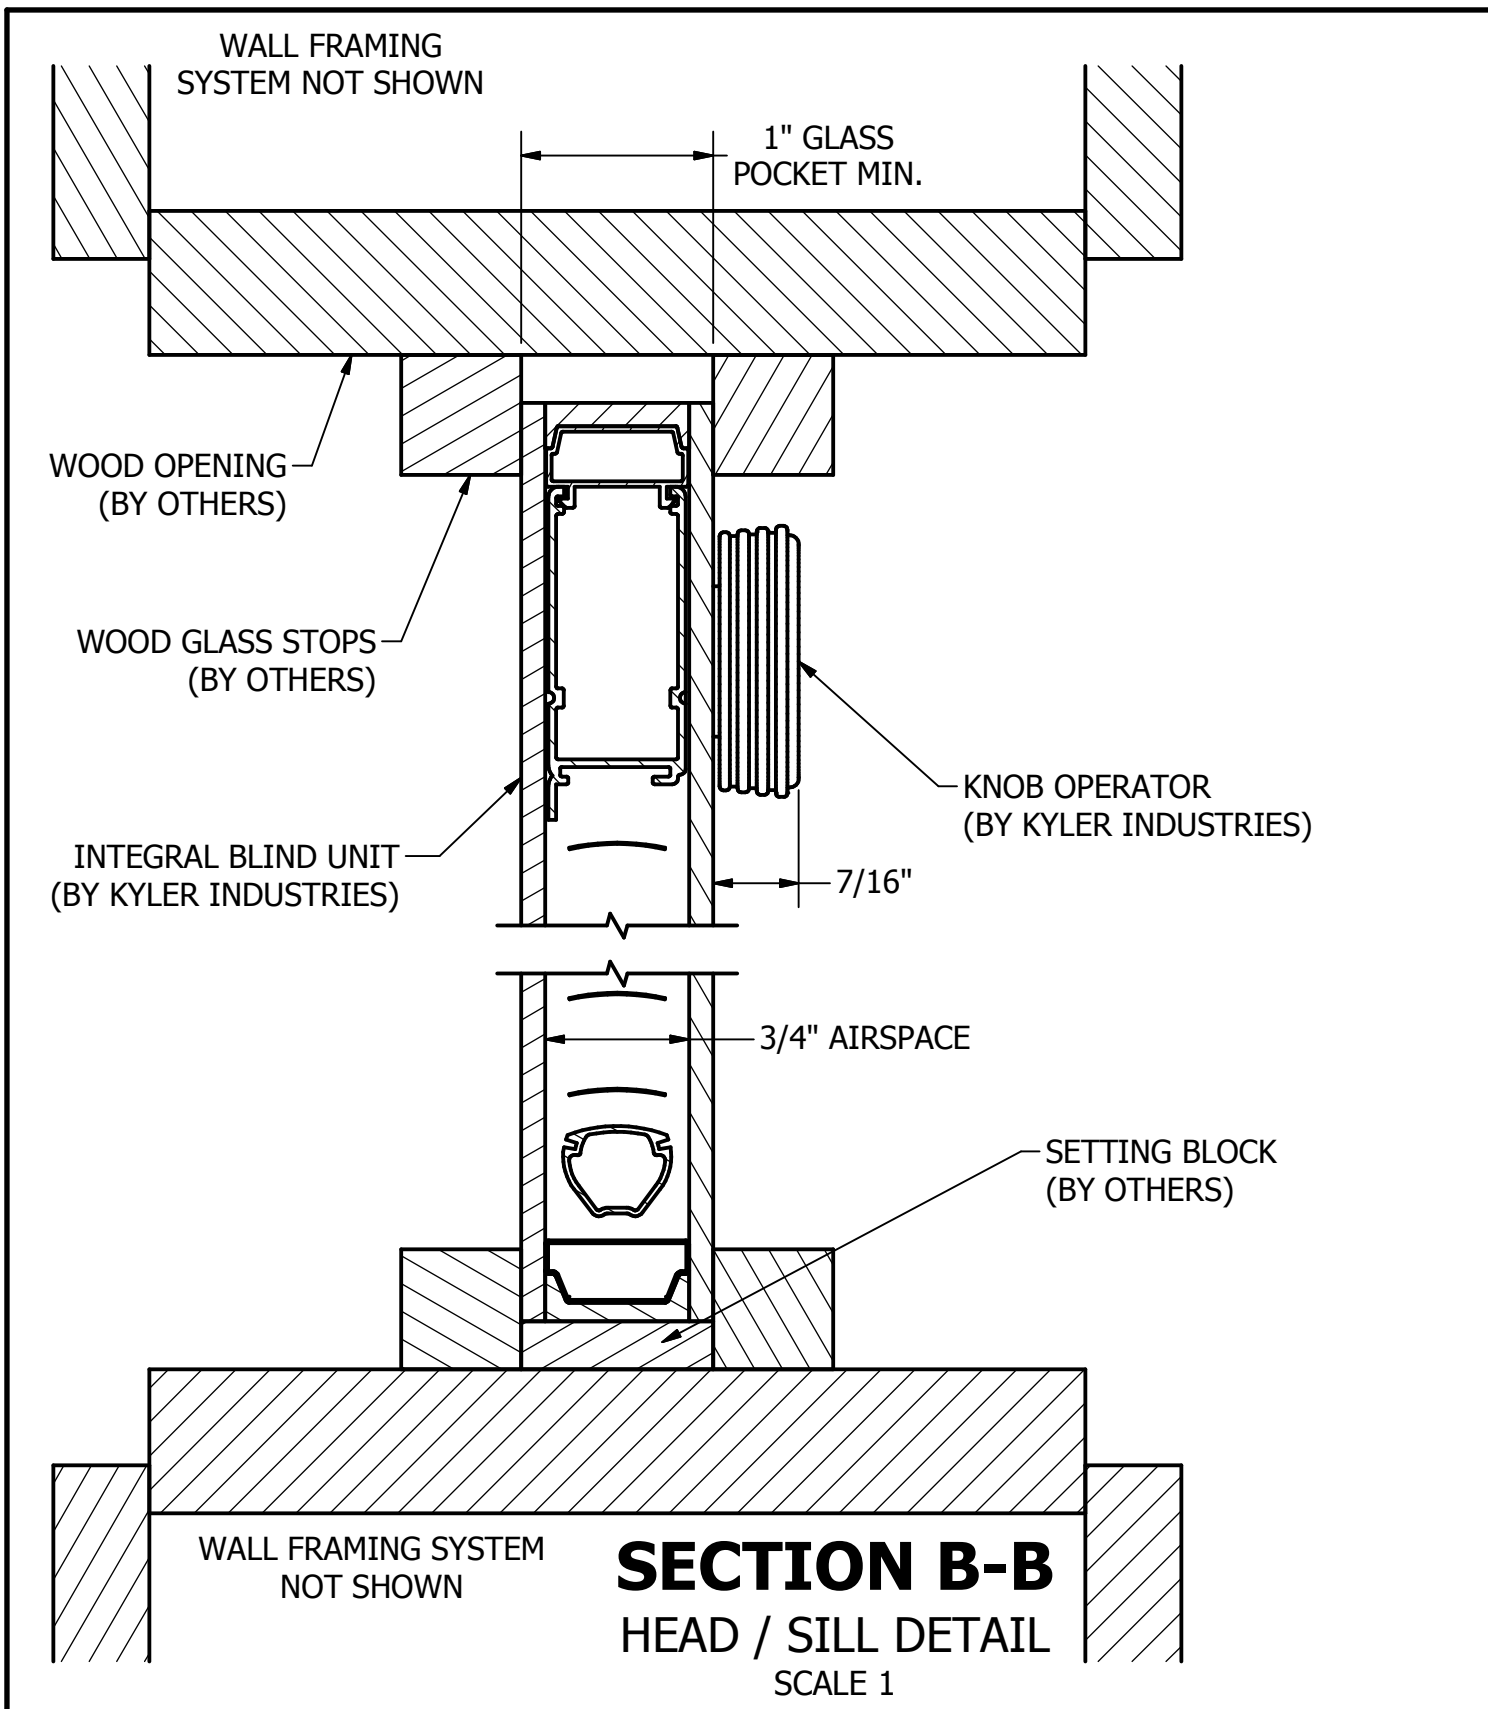

Kyler Industries

192 E 48th St
Holland, MI 49423
www.Kyler-Industries.com

T: 616.392.1042
F: 616.392.3778

DESCRIPTION:

SL20A Integral Blind; Wood Opening; Knob Operator; Tilt Only

REV
2/16